


2 TYPICAL DEMOLITION SECTION

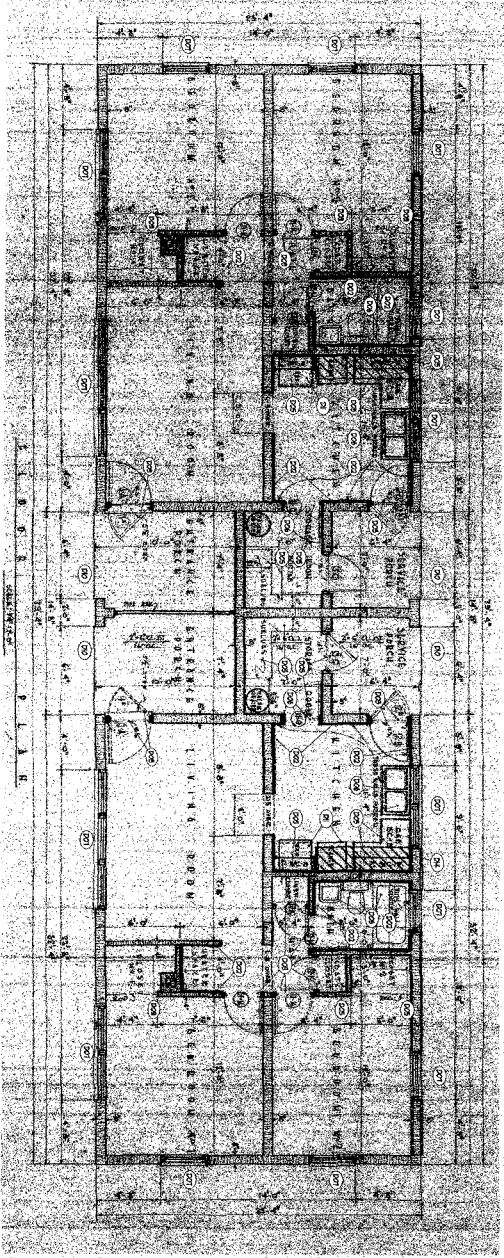


1 BUILDING B DEMO PLAN


6N GENERAL NOTES SCHEDULE

| NO. | DESCRIPTION |
|-----|---|
| 6N | DEMOLITION NOTES |
| MARK | DATE | REVISION |
|------|------|----------|
| | | |
| | | |
| | | |
| | | |

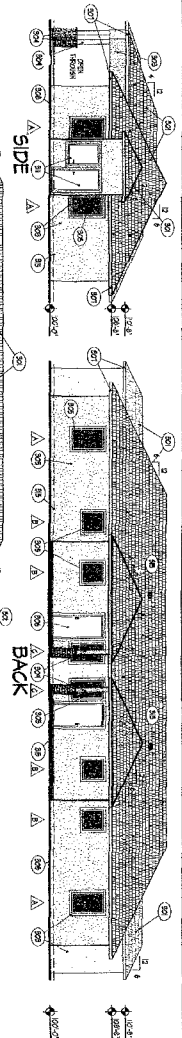


2 ELEVATIONS VERSION 1

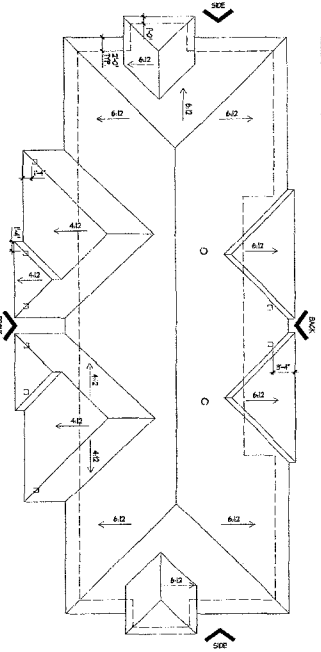


3 ROOF PLAN VERSION 1

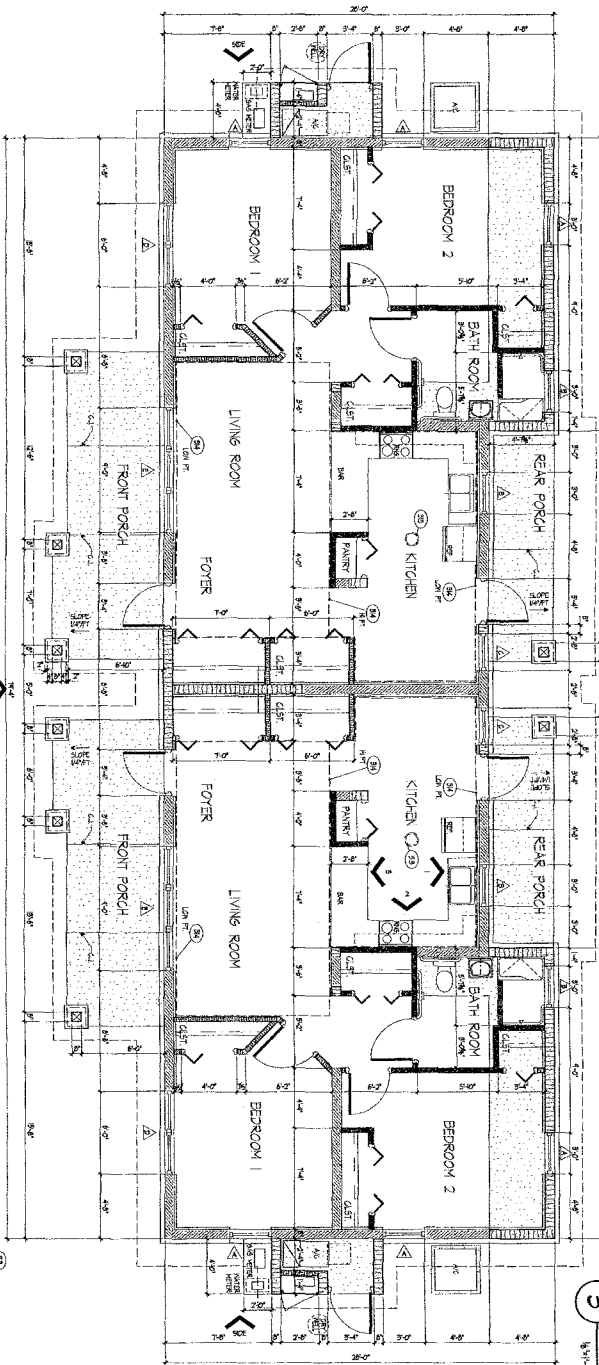

1 FLOOR PLAN

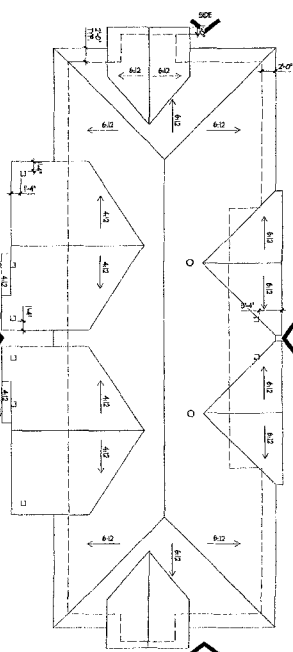


4 ROOF PLAN VERSION 2

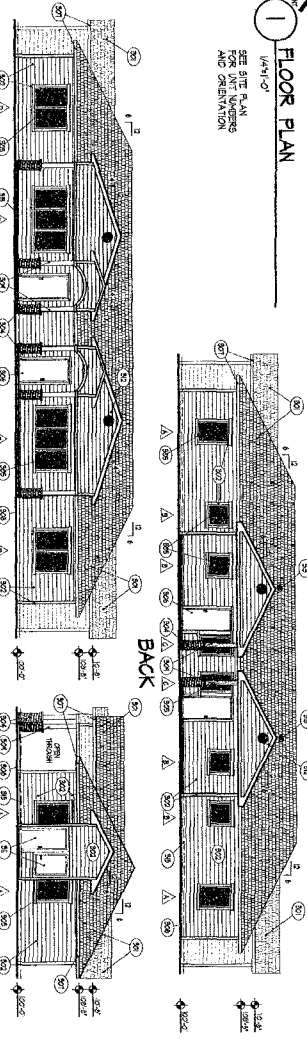


5 ELEVATIONS VERSION 2

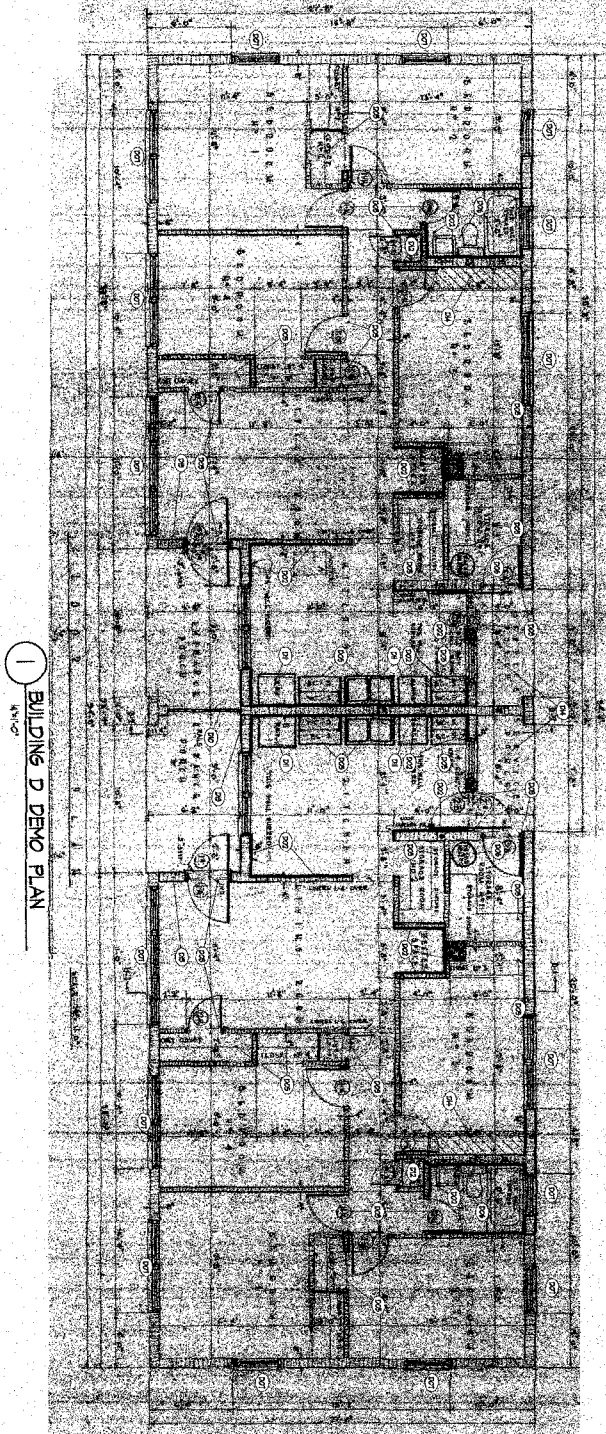




1 BUILDING D DEMO PLAN
A11-0

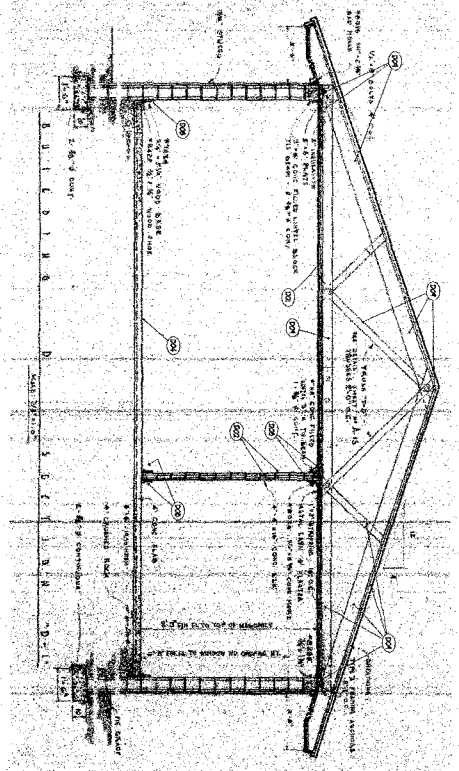

2 TYPICAL DEMOLITION SECTION
A11-0

| GN GENERAL NOTES SCHEDULE | |
|---------------------------|------------------|
| 1 | GENERAL NOTES |
| 2 | DEMOLITION NOTES |
| 3 | DEMOLITION NOTES |
| MARK | DATE | REVISION |
|------|------|----------|
| | | |
| | | |
| | | |
| | | |

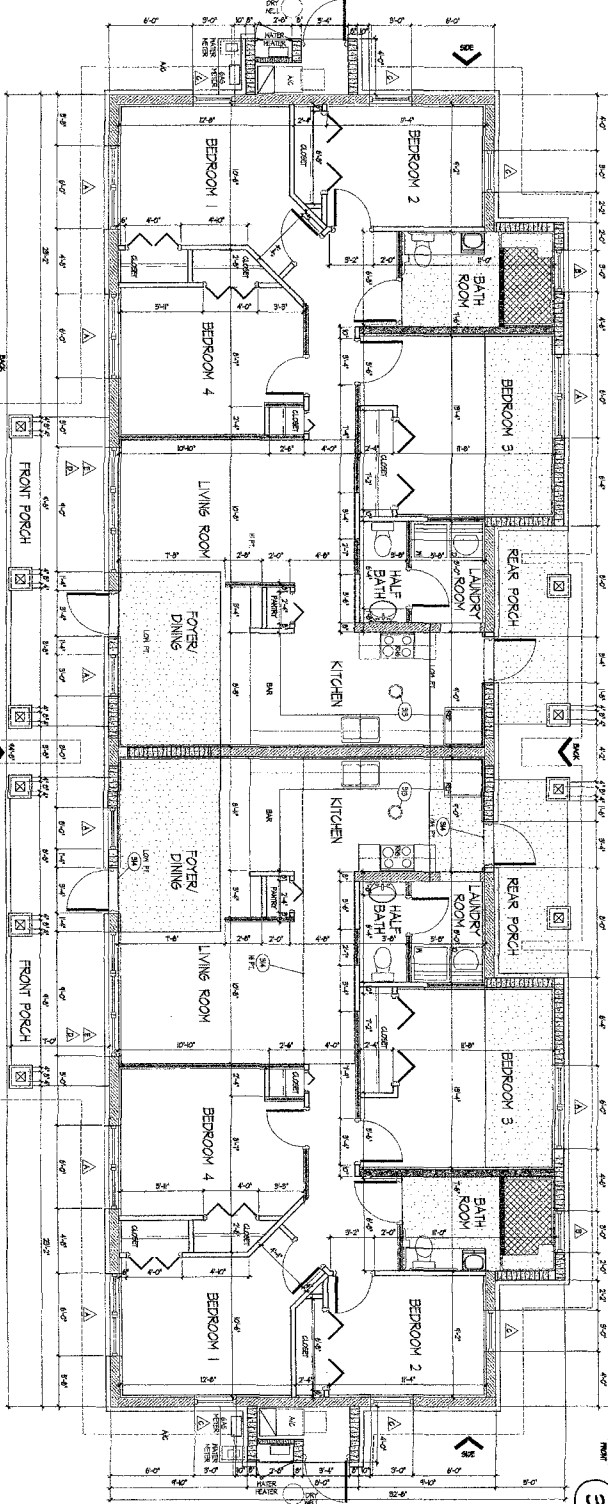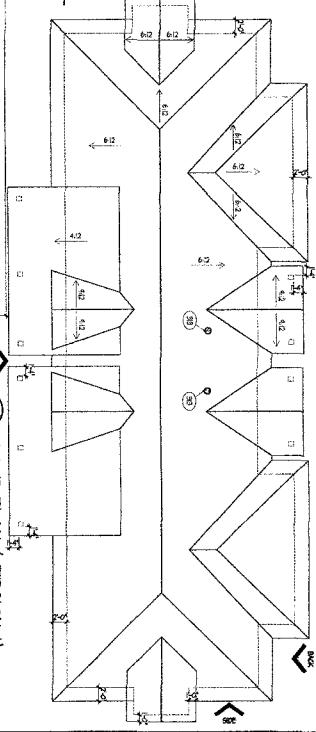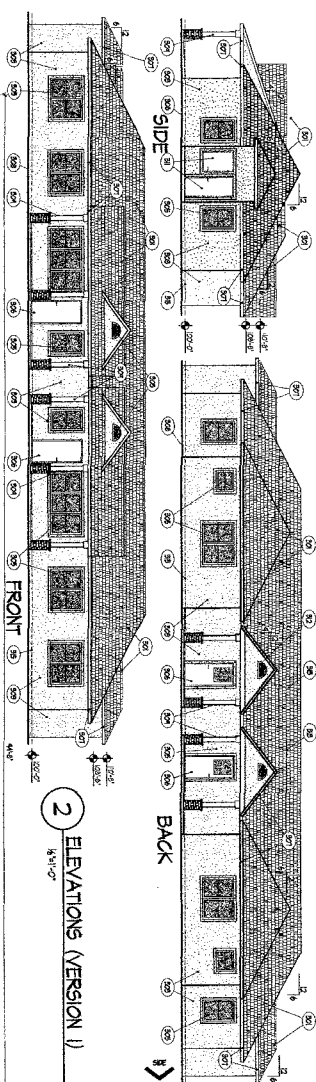

4 ROOF PLAN (VERSION 2)
1/8"=1'-0"

5 ELEVATIONS (VERSION 2)
1/8"=1'-0"

FRONT, BACK, SIDE

MATERIAL SCHEDULE

